



B 2nd FLOOR PLAN
SCALE: 3/16" = 1'-0"

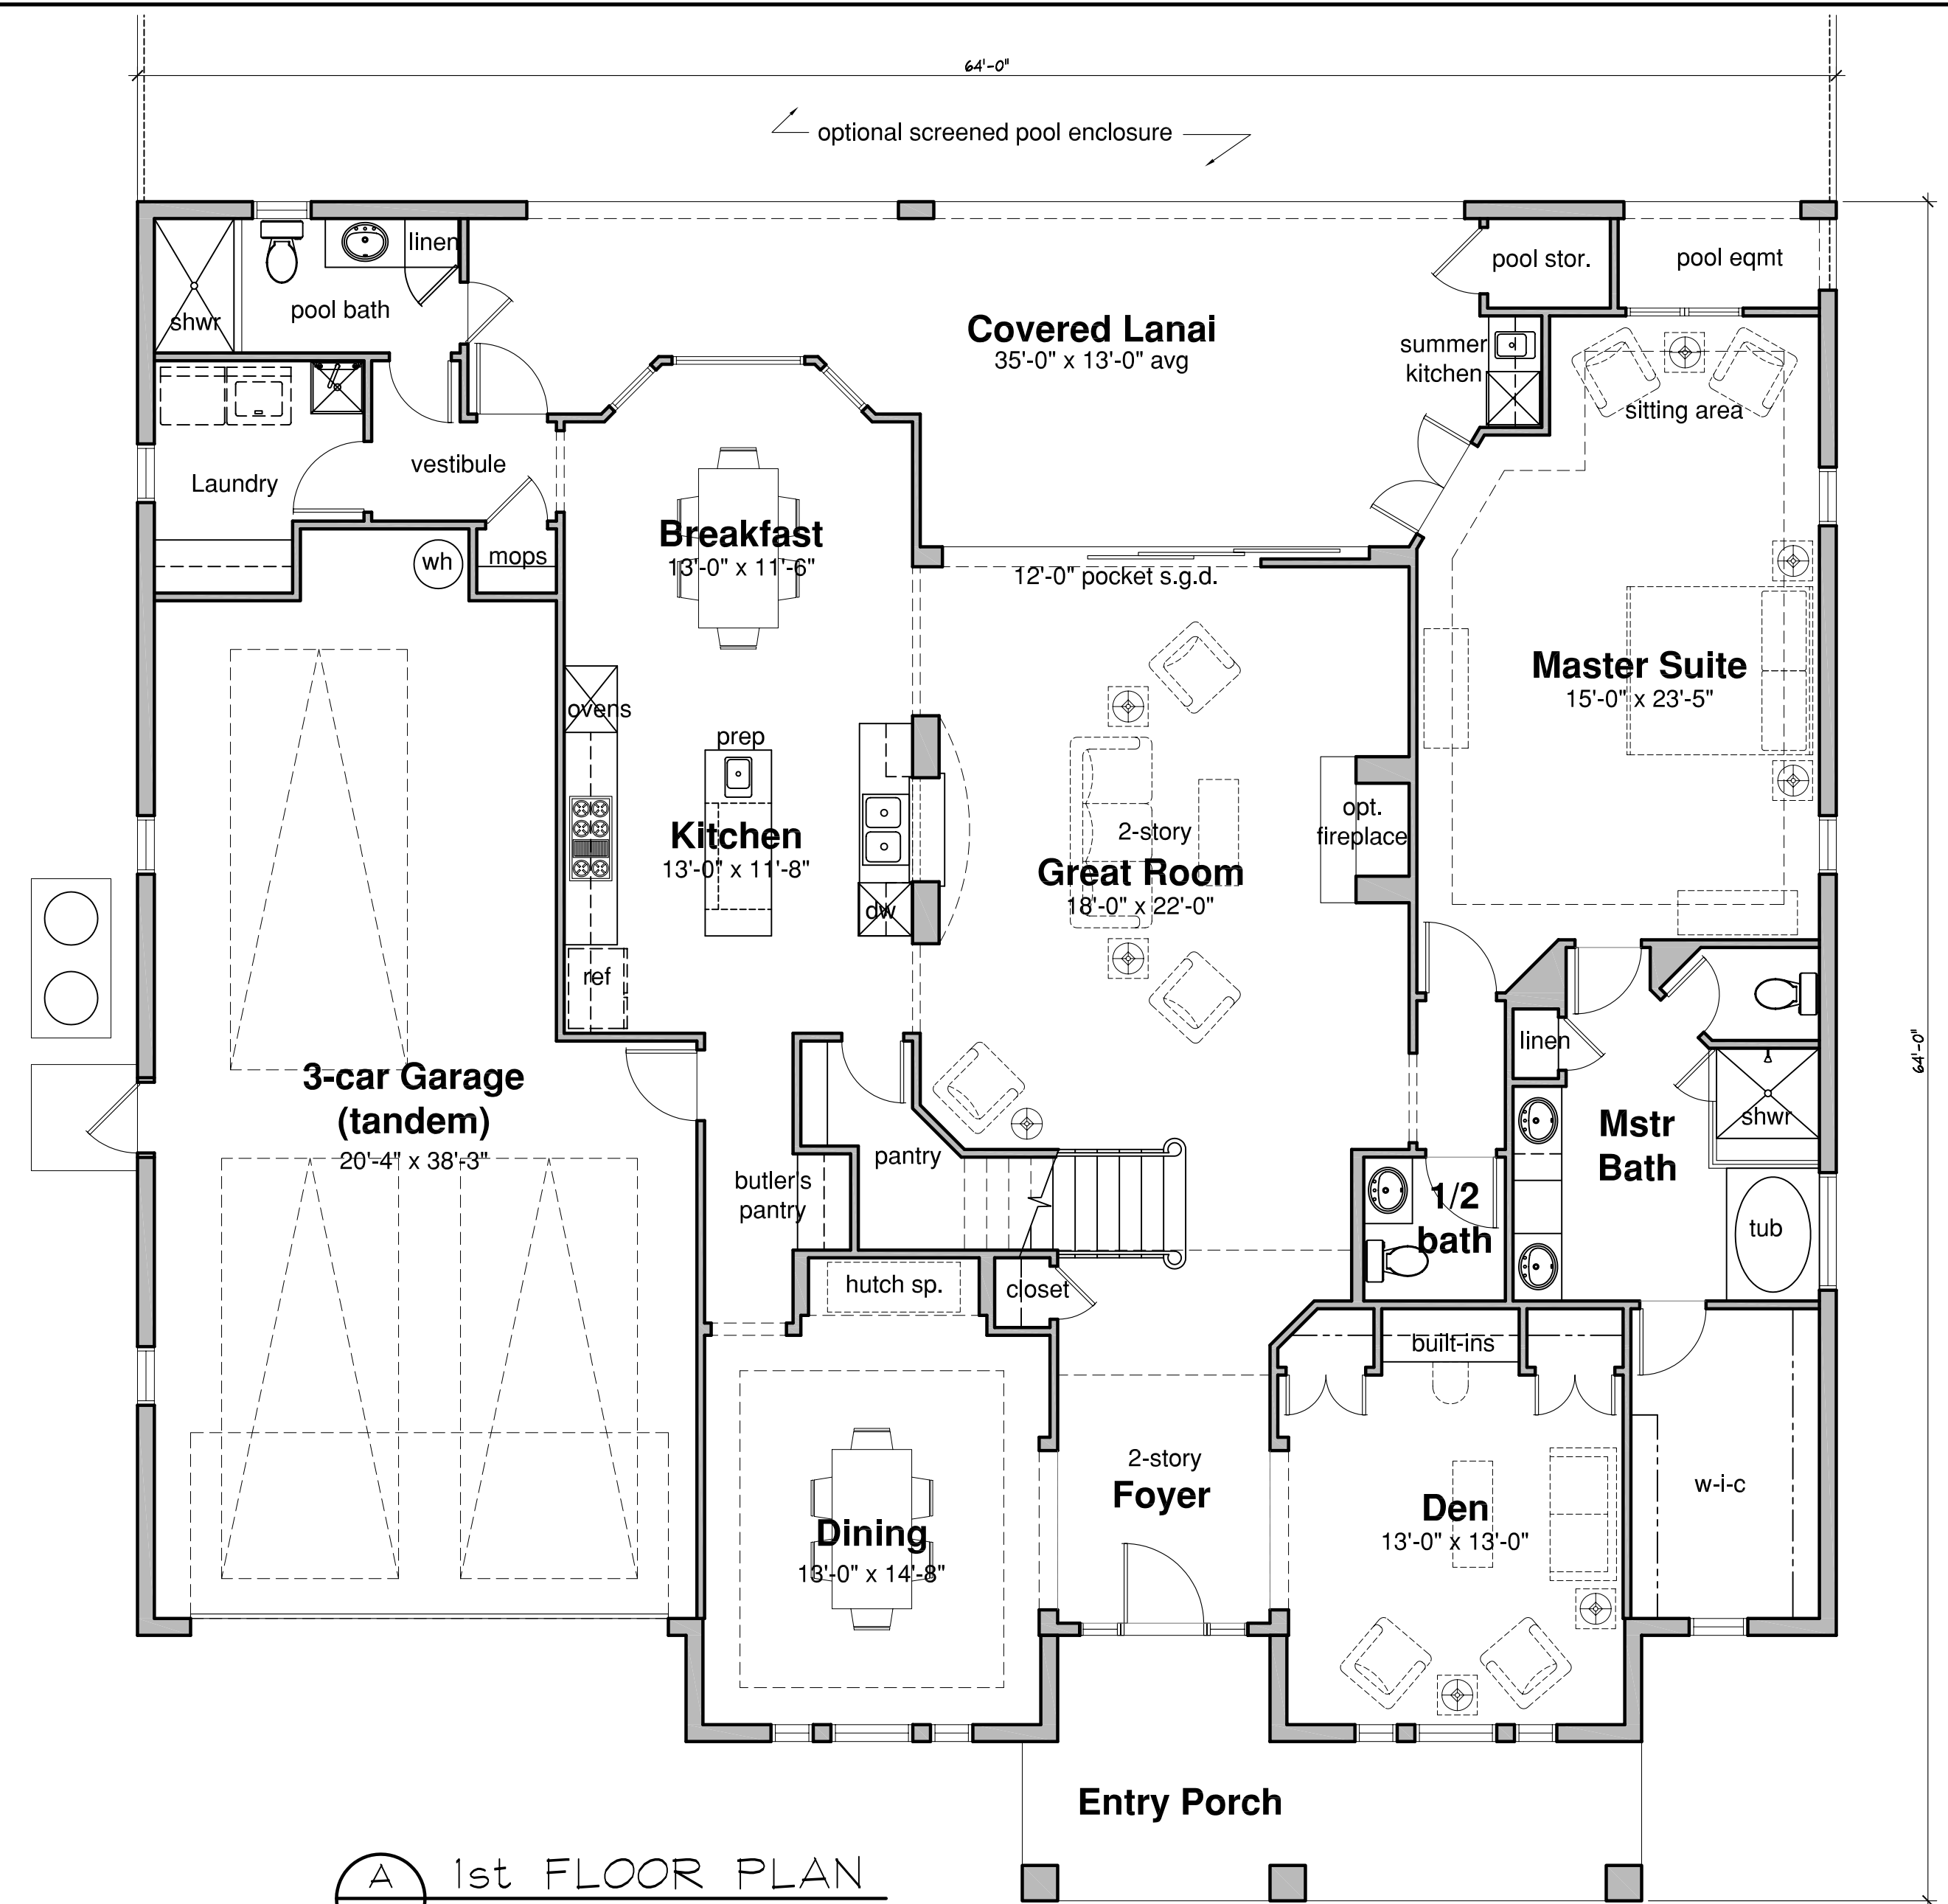

A 1st FLOOR PLAN
SCALE: 3/16" = 1'-0"

AREA CALCULATION:

1st floor Living Area:	2,366 s.f.
2nd floor Living Area:	1,376 s.f.
Total Living:	3,742 s.f.
Garage:	750 s.f.
Entry Porch:	172 s.f.
Lanai:	450 s.f.
TOTAL under roof	5,114 s.f.

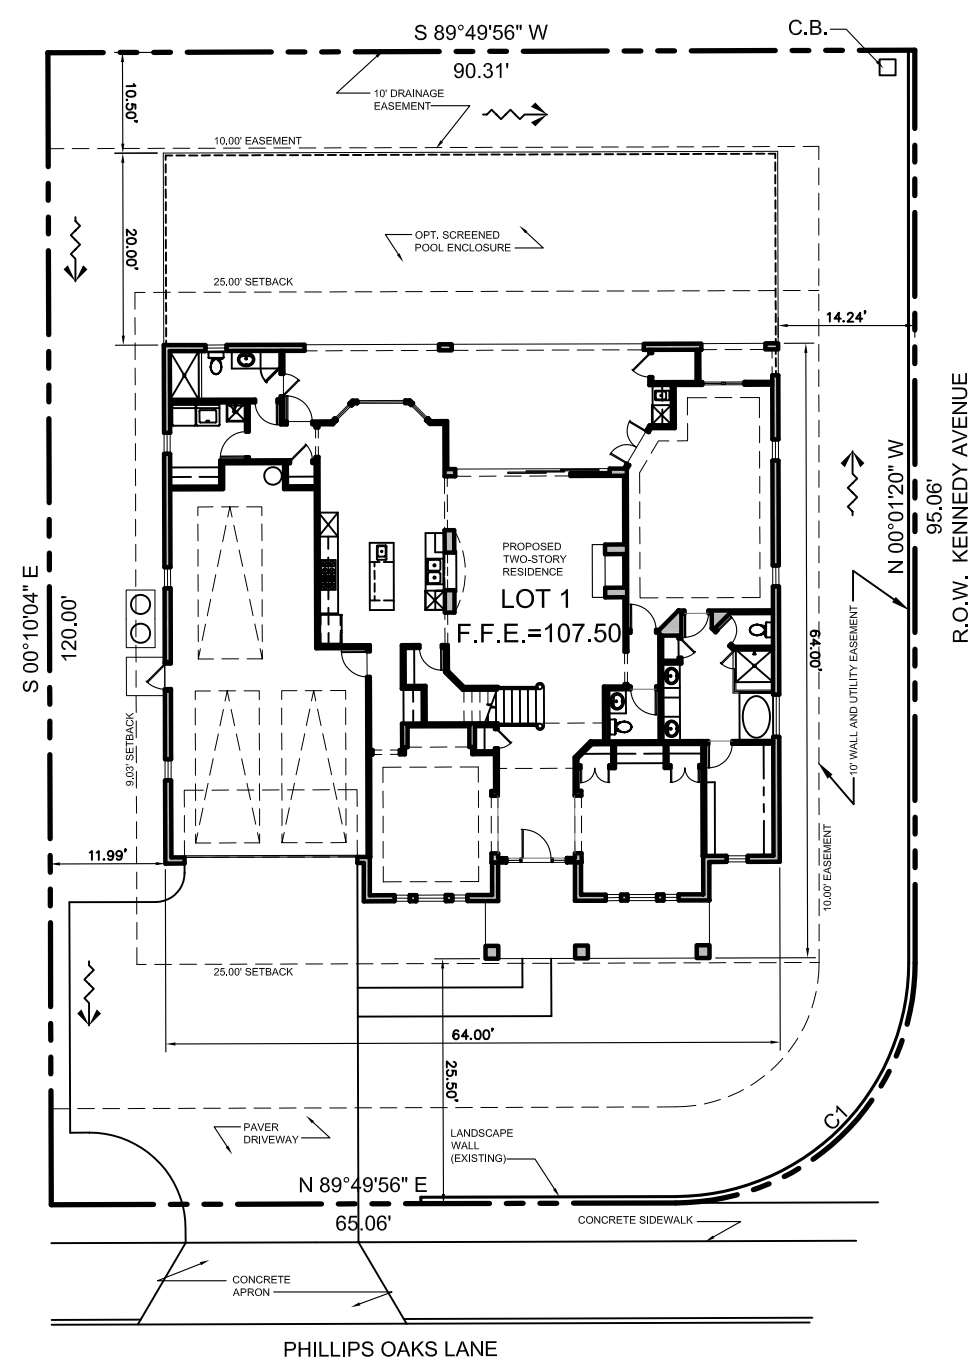

D SITE PLAN
SCALE: 1" = 20'-0"



C FRONT ELEVATION
SCALE: 3/16" = 1'-0"

ISSUE RECORD

Holly Homes
COPYRIGHT 2008 © HOLLY HOMES, INC.

PROJECT DESCRIPTION

The "Summerfield"
Lot #1
Phillips Cove

SHEET DESCRIPTION:
Conceptual Floor Plans, Site Plan and Elevation

PROJECT NO:
0802

DATE:
March 10, 2008

SCALE:
as noted

SHEET NUMBER

1 of 1